


Note: Property's lowermost level (not pictured) offers +3,400 sf of fully enclosed and partially finished living space. Inquire for details.


inquire@platinumluxuryauctions.com

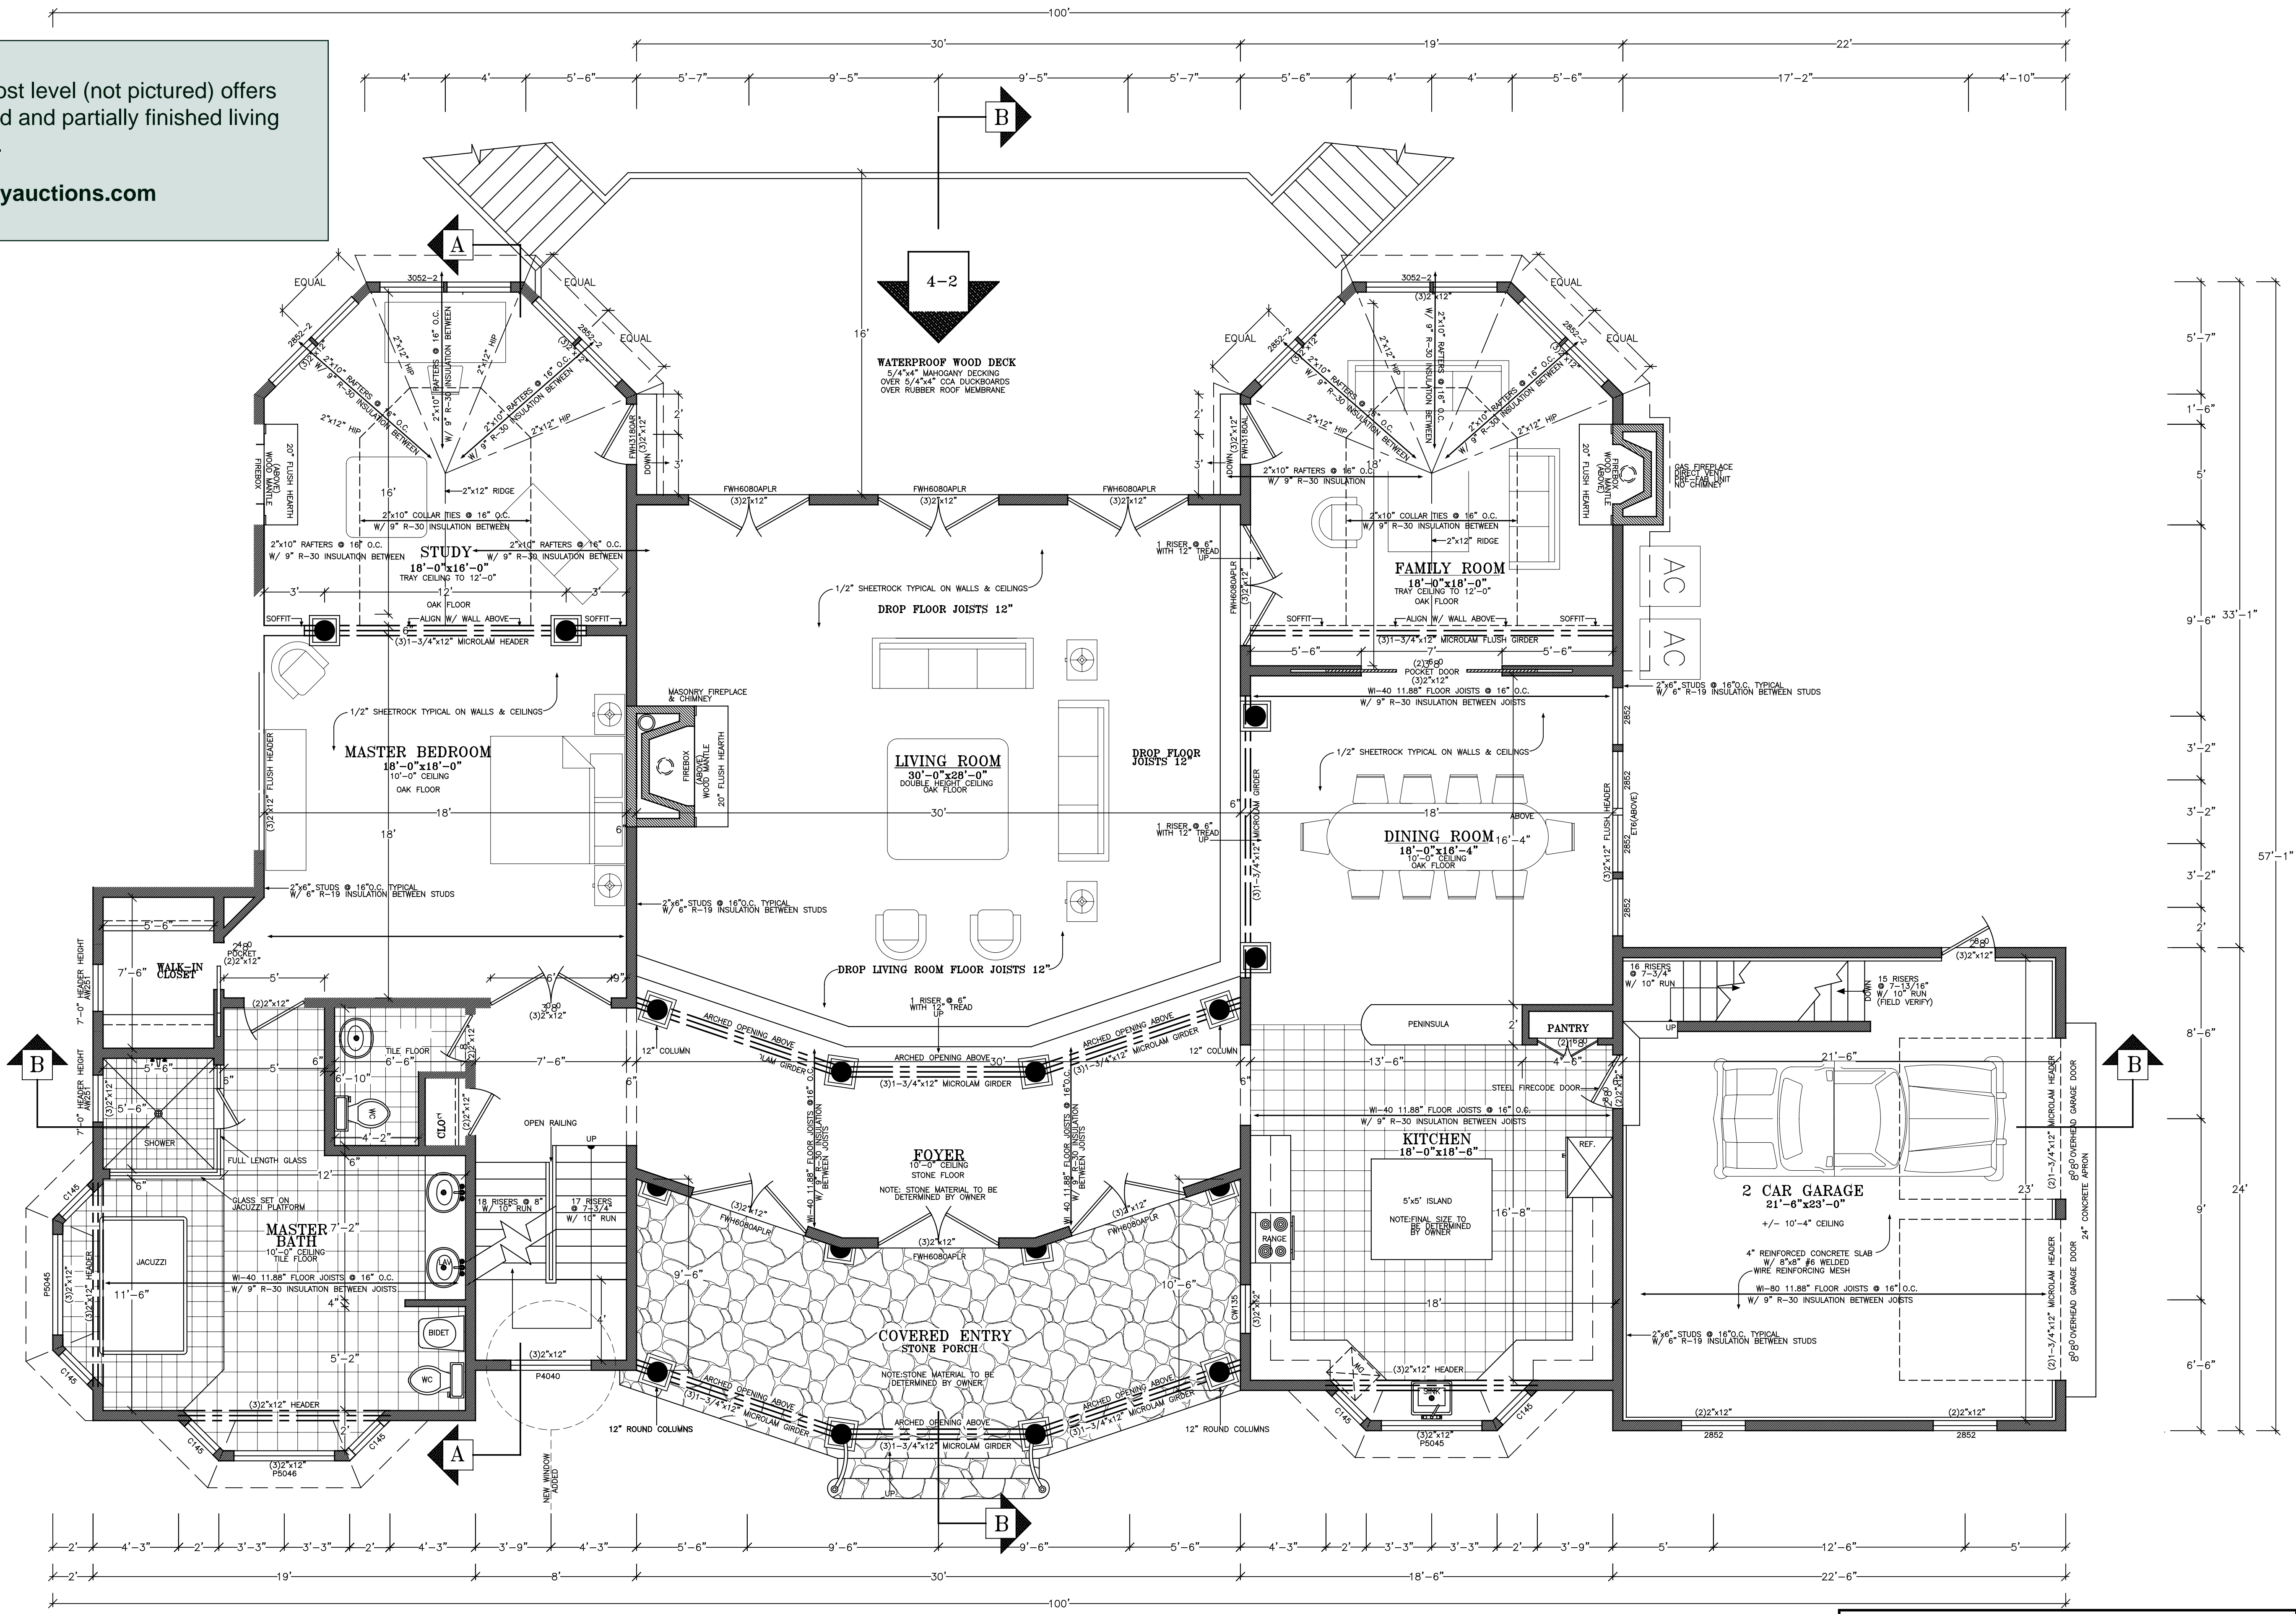


FIRST FLOOR PLAN

LIVING AREA = 3,313 SQ.FT. SCALE: 1/4" = 1'-0"

MICHAEL W. BEHRINGER ARCHITECT

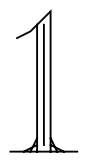

10/31/01

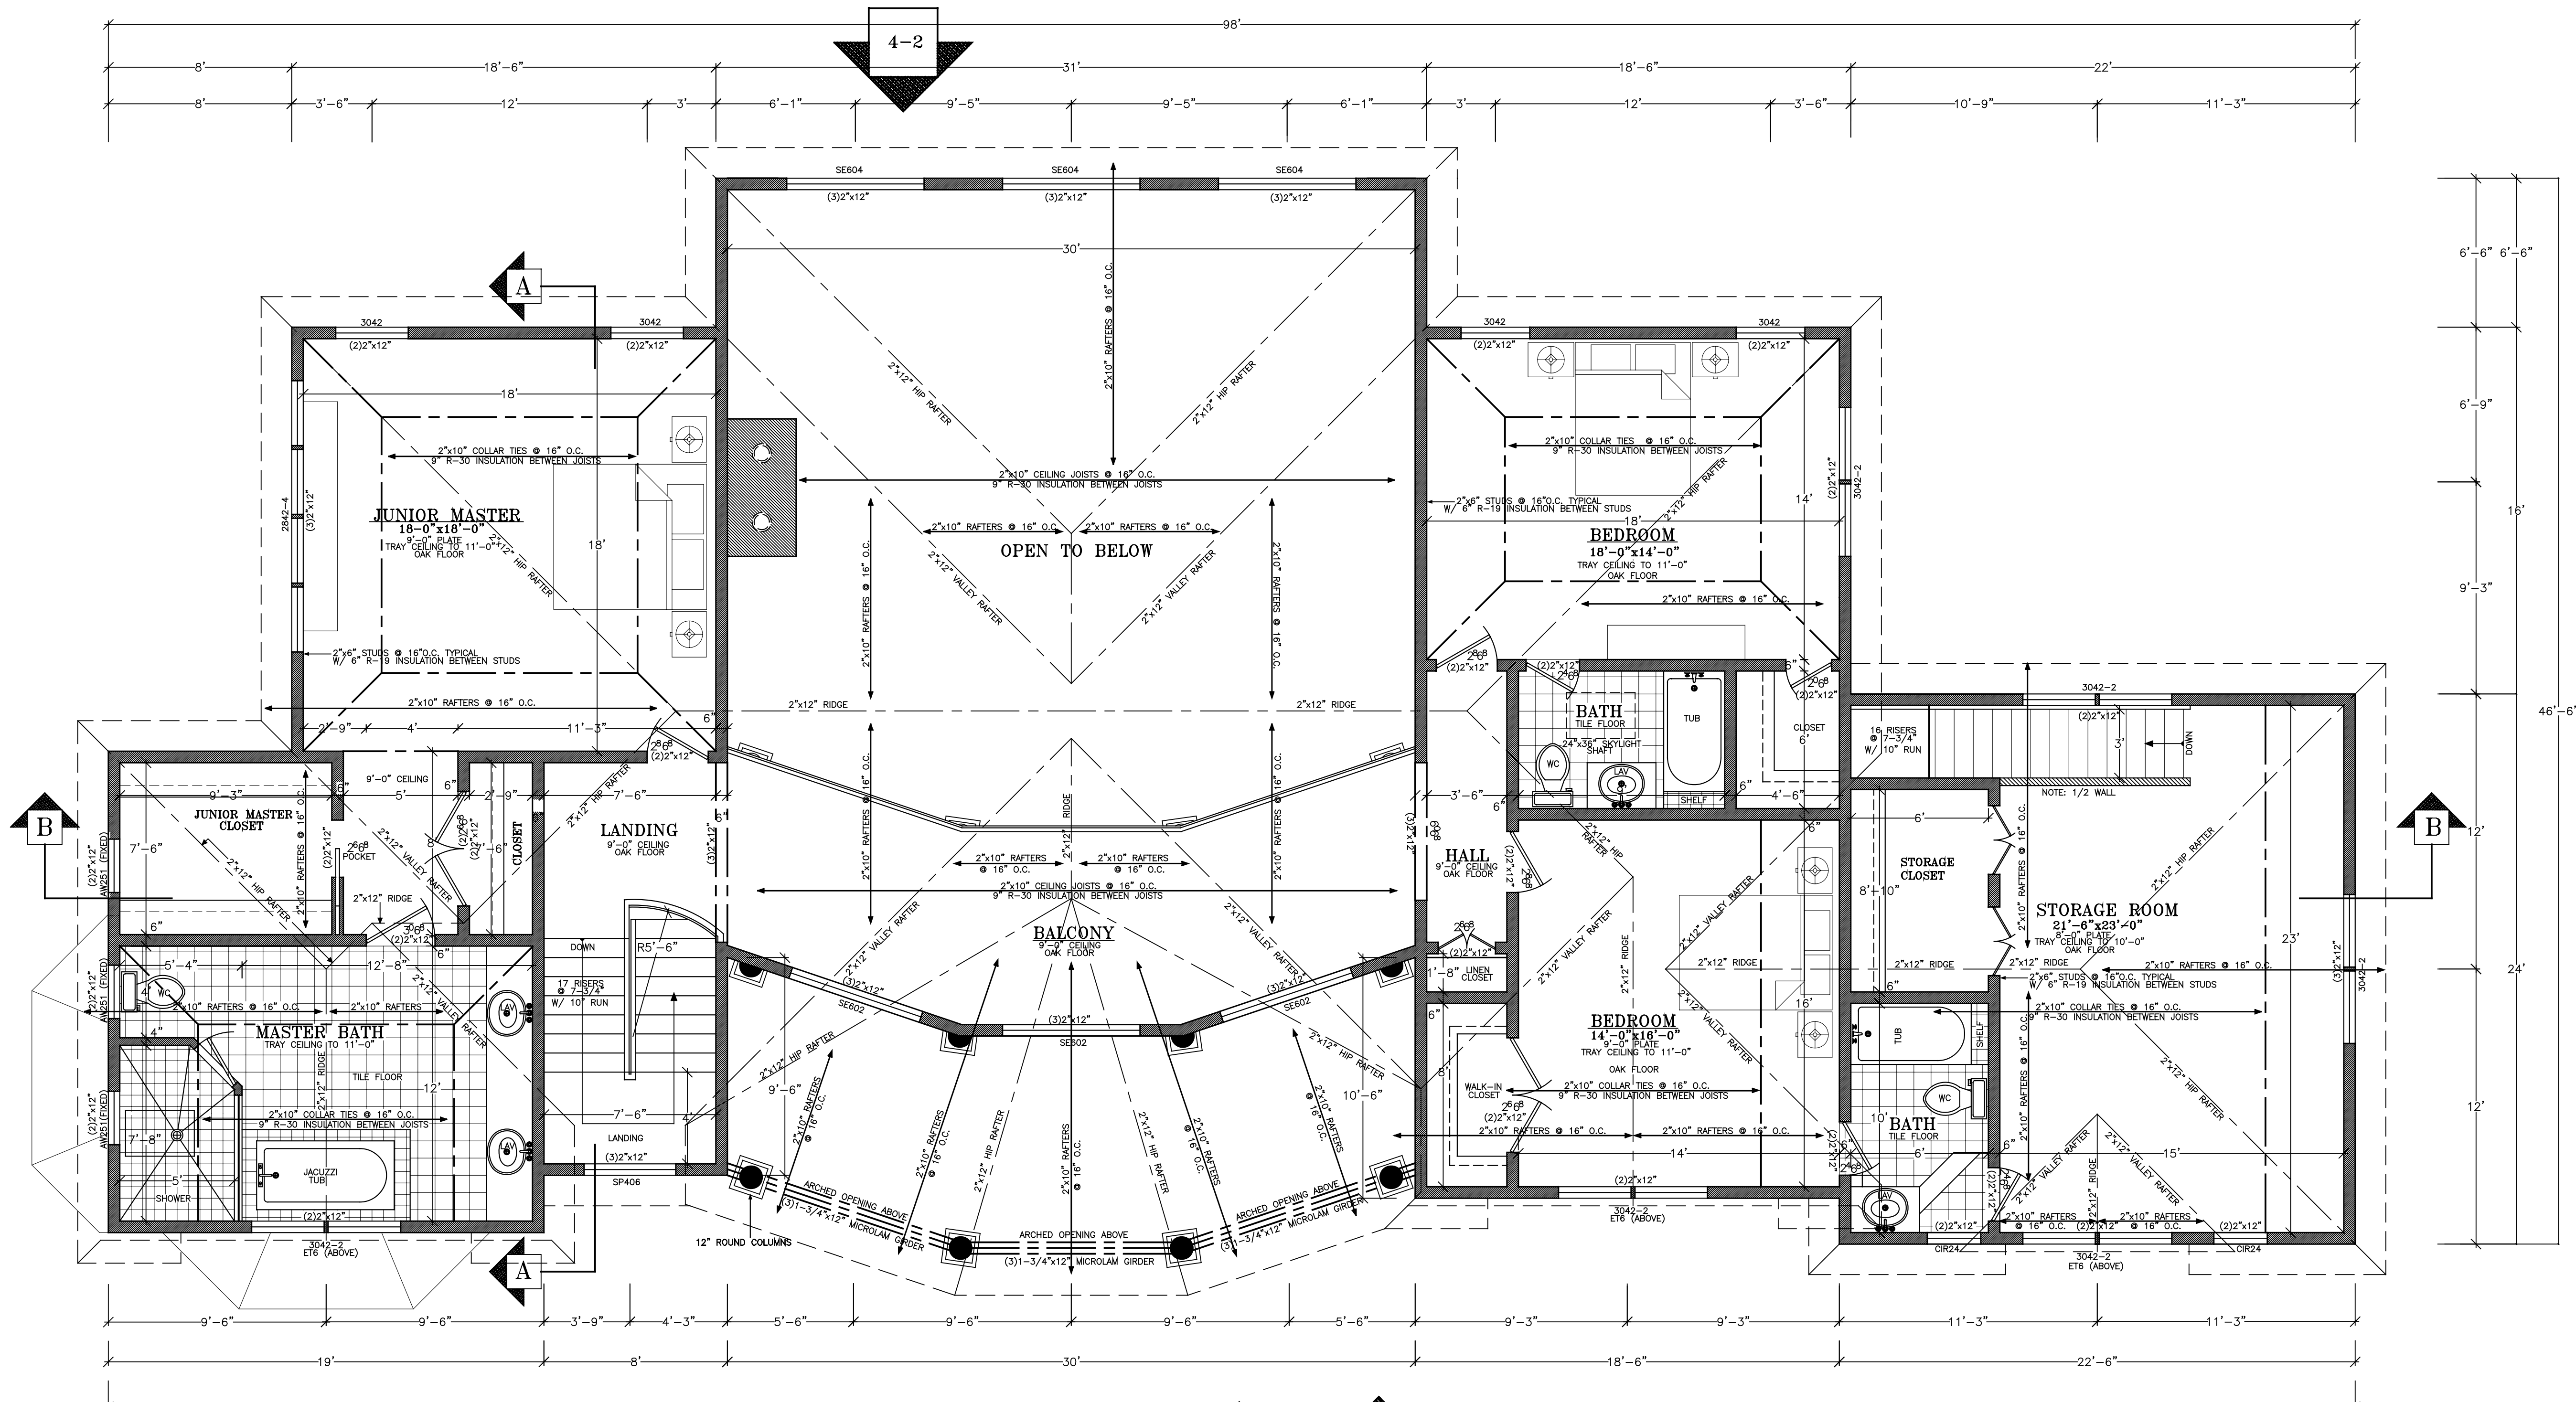

NOTE: TRAY ALL CEILINGS IN BEDROOMS AND BATHS TO 11'-0" ON SECOND FLOOR

SECOND FLOOR PLAN

LIVING AREA= 1,790 SQ.FT. SCALE: 1/4"=1'-0"

ROOF FRAMING PLAN

SCALE: 1/8"=1'-0"

