

M 7004

LOT 4 MAP OF BELL ESTATE

filed July 25, 1979, Map No. 6834
Town of East Hampton, Suffolk Co., N.Y.

Scale: 1" = 40'

Area = 84,091 Sq. Ft.

Area per Town Code (excl. Wetlands) = 83,956 Sq. Ft.

Area excl. Flag Strip, incl. Wetlands = 81,511 Sq. Ft.


657-78
802-93
952-80,88
969-90
1014-96

Test Hole
0.0-0.5 Topsoil
0.5-3.0 Marl
3.0-6.0 Red Sand
6.0-18.0 Marl
No Water

Test Hole #1
from Subdivision Map

EAST WOOD COURT

AMAGANSETT ROAD

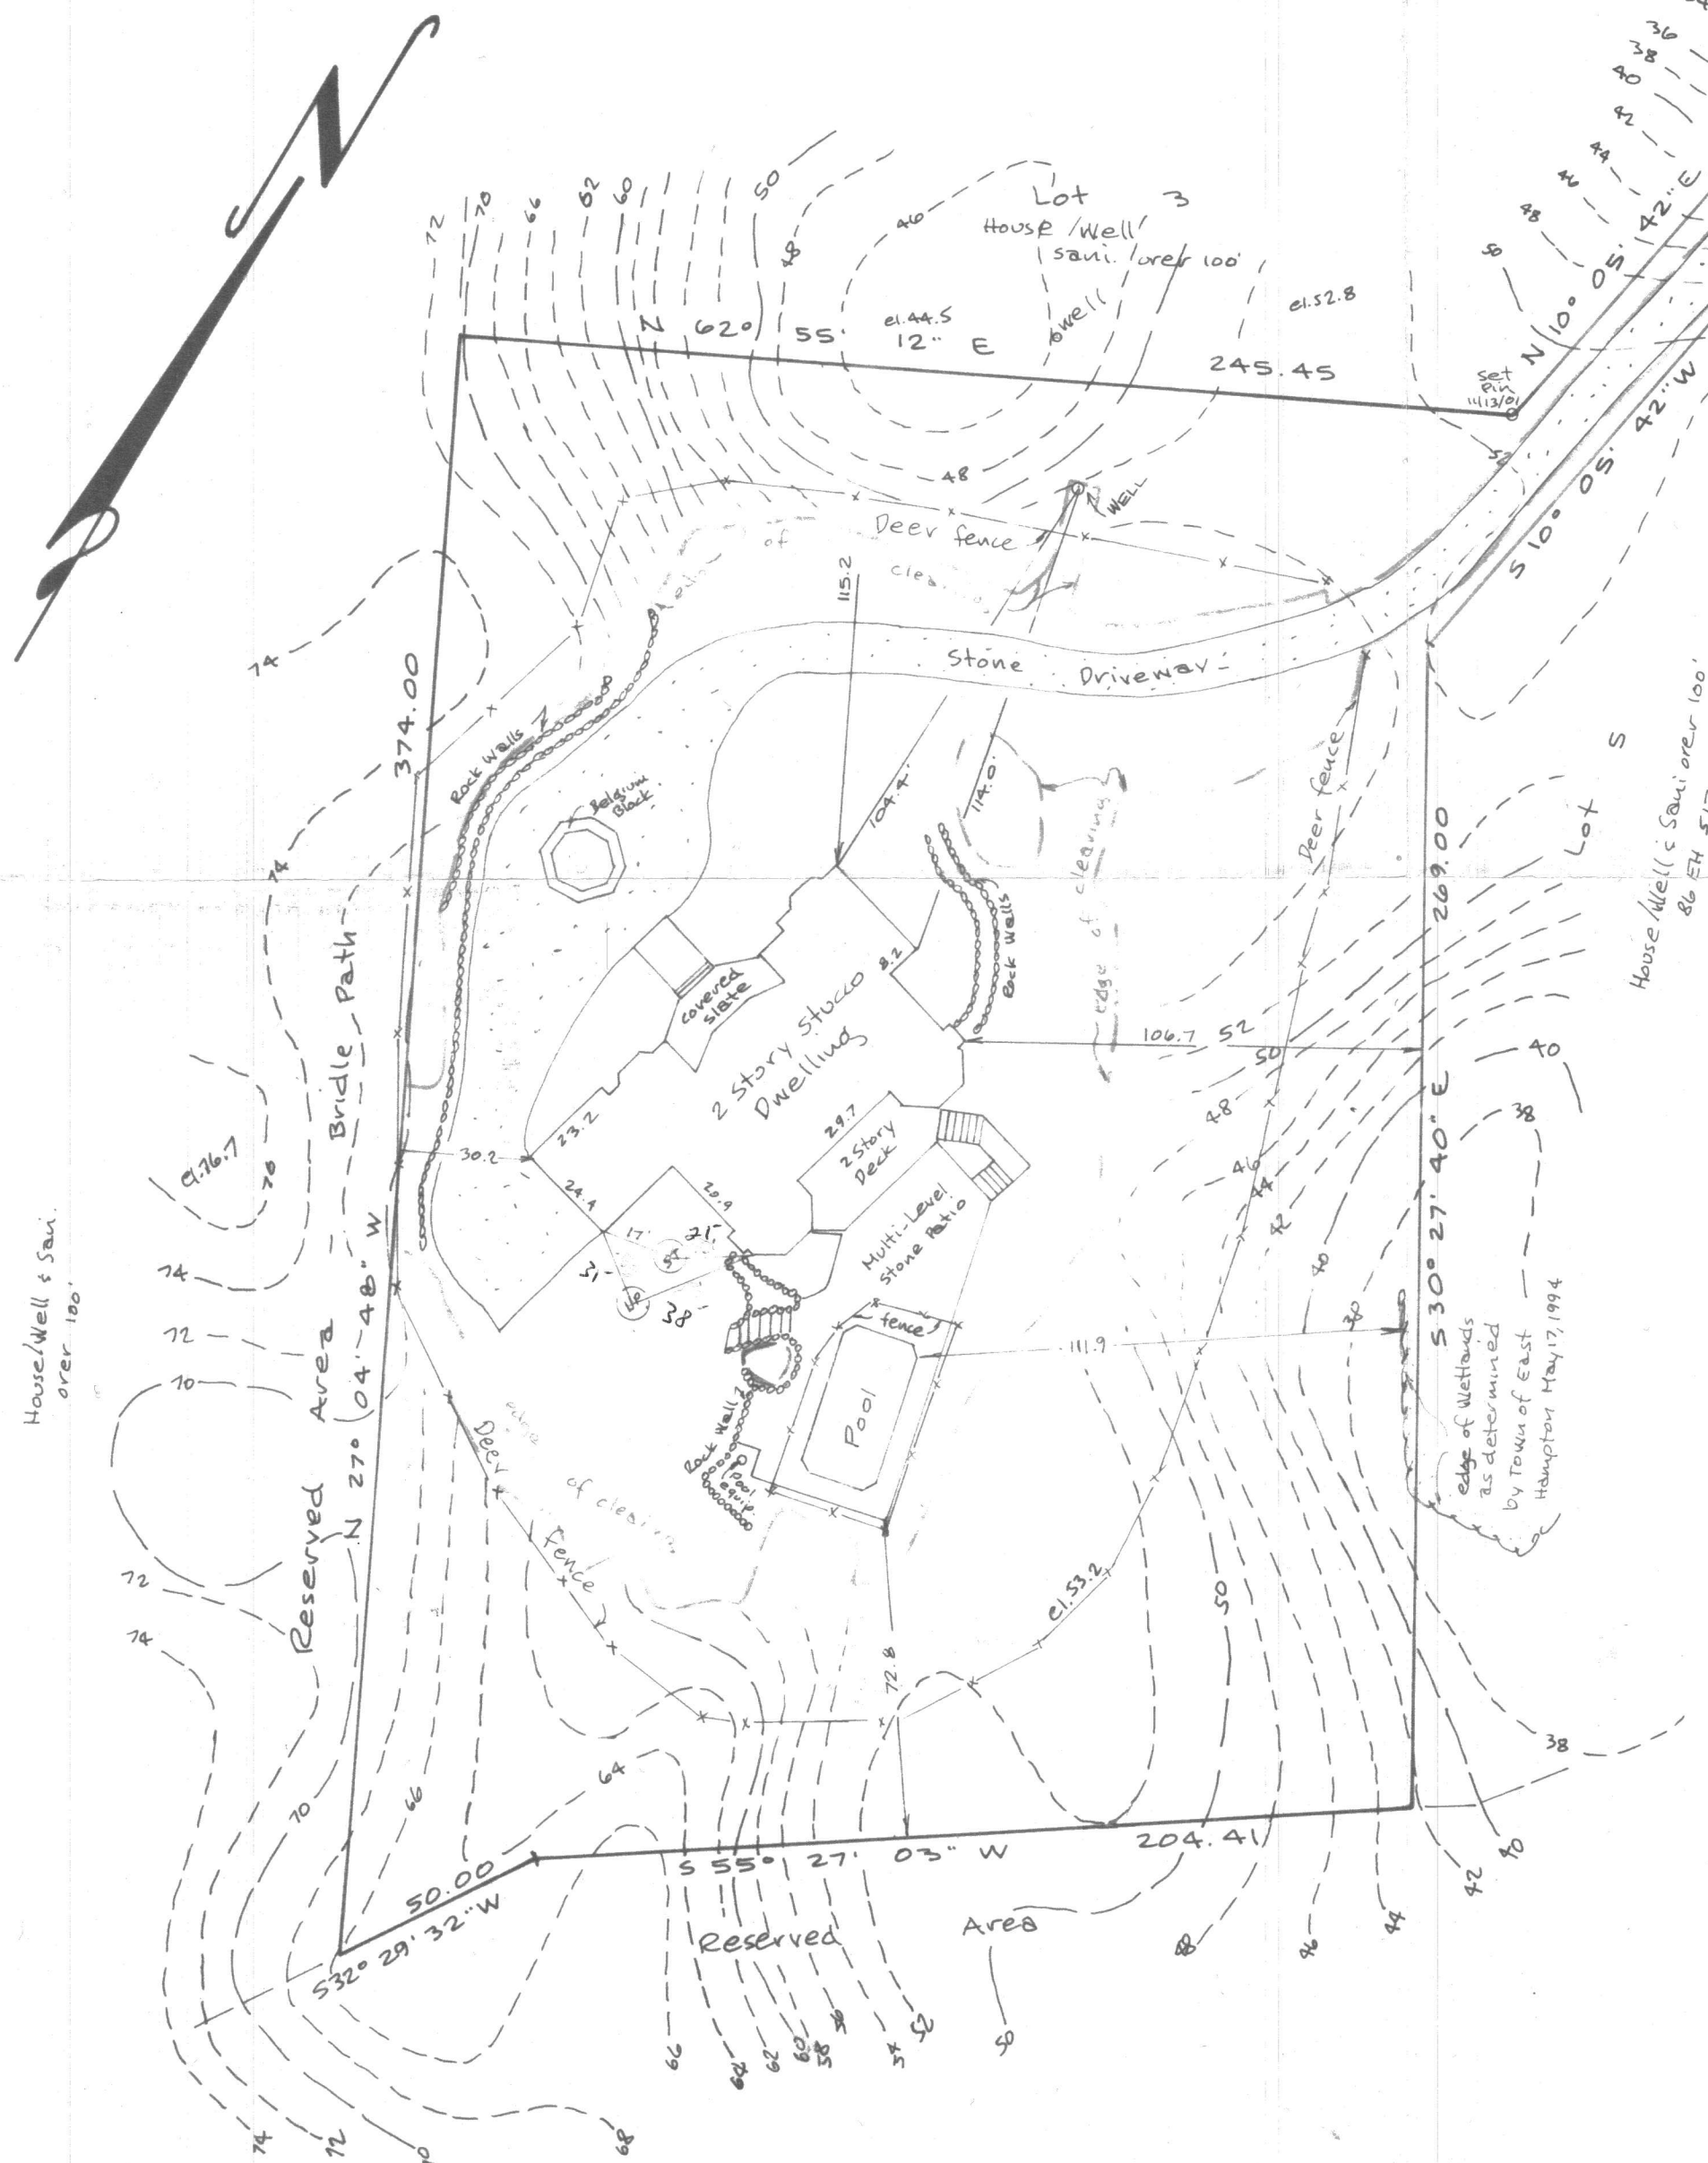

Note:
1) Unauthorized alteration or addition to a survey map bearing a licensed surveyor's seal is a violation of section 7909 of the New York State Education Law.
2) Only copies from the original of this survey map bearing an original land surveyor's embossed seal shall be considered to be a valid copy.
3) Certifications indicated hereon shall run only to the person for whom the survey is prepared, and on his/her behalf to the title company, governmental agency and lending institution listed hereon. Certifications are not transferable to additional institutions or subsequent owners. Certifications indicated hereon signify that this survey was prepared in accordance with the existing code of practice for land surveyors adopted by the New York State Association of Professional Land Surveyors.
4) The existence of subsurface improvements or encroachments, or wetlands, or easements, covenants, or restrictions of record, if any, not shown are not certified.

Certified to:

SUFFOLK COUNTY DEPARTMENT OF HEALTH SERVICES
APPROVAL OF CONSTRUCTED WORKS FOR
A SINGLE FAMILY RESIDENCE

Date 12/21/05 H.S. Ref. No. RDS-00-0321

The sewage disposal and water supply facilities at this location have been inspected and/or certified by this Department or other agencies and found to be satisfactory FOR A MAXIMUM OF 4 BEDROOMS.

W. J. H.
Walter J. Hilbert, P.E., Chief
Office of Wastewater Management

Datum: U.S.C. & G.S. - Topography taken from
"Preliminary Map of Bell Estate, June 1978"

S.C.T.M. 0300-126-01 14.4

L113

DW 11/16/97

1/19/98 2/1/01 1/5/01 2/25/02

GEORGE WALBRIDGE SURVEYORS, P.C.

Land Surveyors & Land Planners
East Hampton, Long Island, N.Y.