

GENERAL NOTES



- 1) THIS SURVEY HAS BEEN PREPARED FOR THE EXCLUSIVE USE OF THE PERSON OR ENTITIES NAMED HEREON. NO EXPRESS OR IMPLIED WARRANTIES WITH RESPECT TO THE INFORMATION SHOWN HEREON IS TO BE EXTENDED TO ANY PERSONS OR ENTITIES OTHER THAN THOSE SHOWN HEREON.
- 2) FLOOD STATEMENT: AS PER OFFICIAL FIRM MAP 13121C0163F DATED 9/18/2013 THIS PROPERTY IS NOT LOCATED IN A DESIGNATED FLOOD HAZARD AREA.
- 3) HUGHES-RAY COMPANY, INC. AND THE LAND SURVEYOR WHOSE SEAL IS AFFIXED HERETO DO NOT GUARANTEE THAT ALL EASEMENTS WHICH MAY AFFECT THE PROPERTY ARE SHOWN HEREON.
- 4) THIS SURVEY WAS PREPARED IN CONFORMITY WITH THE TECHNICAL STANDARDS FOR PROPERTY SURVEY IN GEORGIA AS SET FORTH IN CHAPTER 180-7 OF THE RULES OF THE GEORGIA BOARD OF REGISTRATION FOR PROFESSIONAL ENGINEERS AND LAND SURVEYORS AND AS SET FORTH IN THE GEORGIA PLAT ACT O.C.G.A. 15-6-67.
- 5) DATE OF FIELD WORK : 3/8/17




IF YOU DIG
811 Know what's below.
 Call before you dig.
 Dial 811
 Or Call 800-282-7411

LEGEND

- | | | | |
|-----|---------------------------------|--------|--------------------------------|
| ○ | ----- CALCULATED POINT | ⊗ | ----- WATER METER |
| ● | ----- IRON PIN FOUND | ⊗ | ----- WATER VALVE |
| ○ | ----- IRON PIN SET (1/2" REBAR) | ⊗ | ----- FIRE HYDRANT |
| □ | ----- R/W MONUMENT | ⊗ | ----- SANITARY SEWER MANHOLE |
| P/L | ----- PROPERTY LINE | o.c.o. | ----- CLEANOUT |
| R/W | ----- RIGHT OF WAY | ⊙ | ----- LIGHT POLE |
| N/F | ----- NOW OR FORMERLY | ⊙ | ----- GAS VALVE |
| B/L | ----- BUILDING LINE | ⊙ | ----- POWER POLE |
| OTP | ----- OPEN TOP PIPE | ⊙ | ----- GUY ANCHOR |
| ⊙ | ----- DOUBLE WING CATCH BASIN | ⊙ | ----- BOLLARD |
| ⊙ | ----- HEADWALL | ⊙ | ----- IRRIGATION CONTROL VALVE |
| ⊙ | ----- JUNCTION BOX | ⊙ | ----- FIBER OPTIC MARKER |
| ⊙ | ----- DROP INLET | ⊙ | ----- FIRE DEPT. CONNECTION |
| CMP | ----- CORRUGATED METAL PIPE | ⊙ | ----- CONCRETE |
| RCP | ----- REINFORCED CONCRETE PIPE | | |
| --- | ----- BOUNDARY LINE | | |
| X | ----- FENCE | | |
| --- | ----- GAS LINE | | |
| --- | ----- UNDERGROUND POWER LINE | | |
| --- | ----- OVERHEAD POWER LINE | | |
| SS | ----- SANITARY SEWER LINE | | |
| SS | ----- STORM DRAIN LINE | | |
| W | ----- WATER LINE | | |

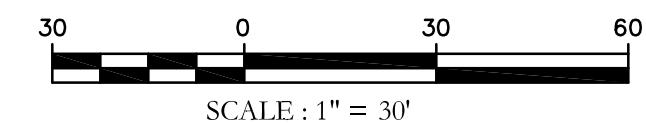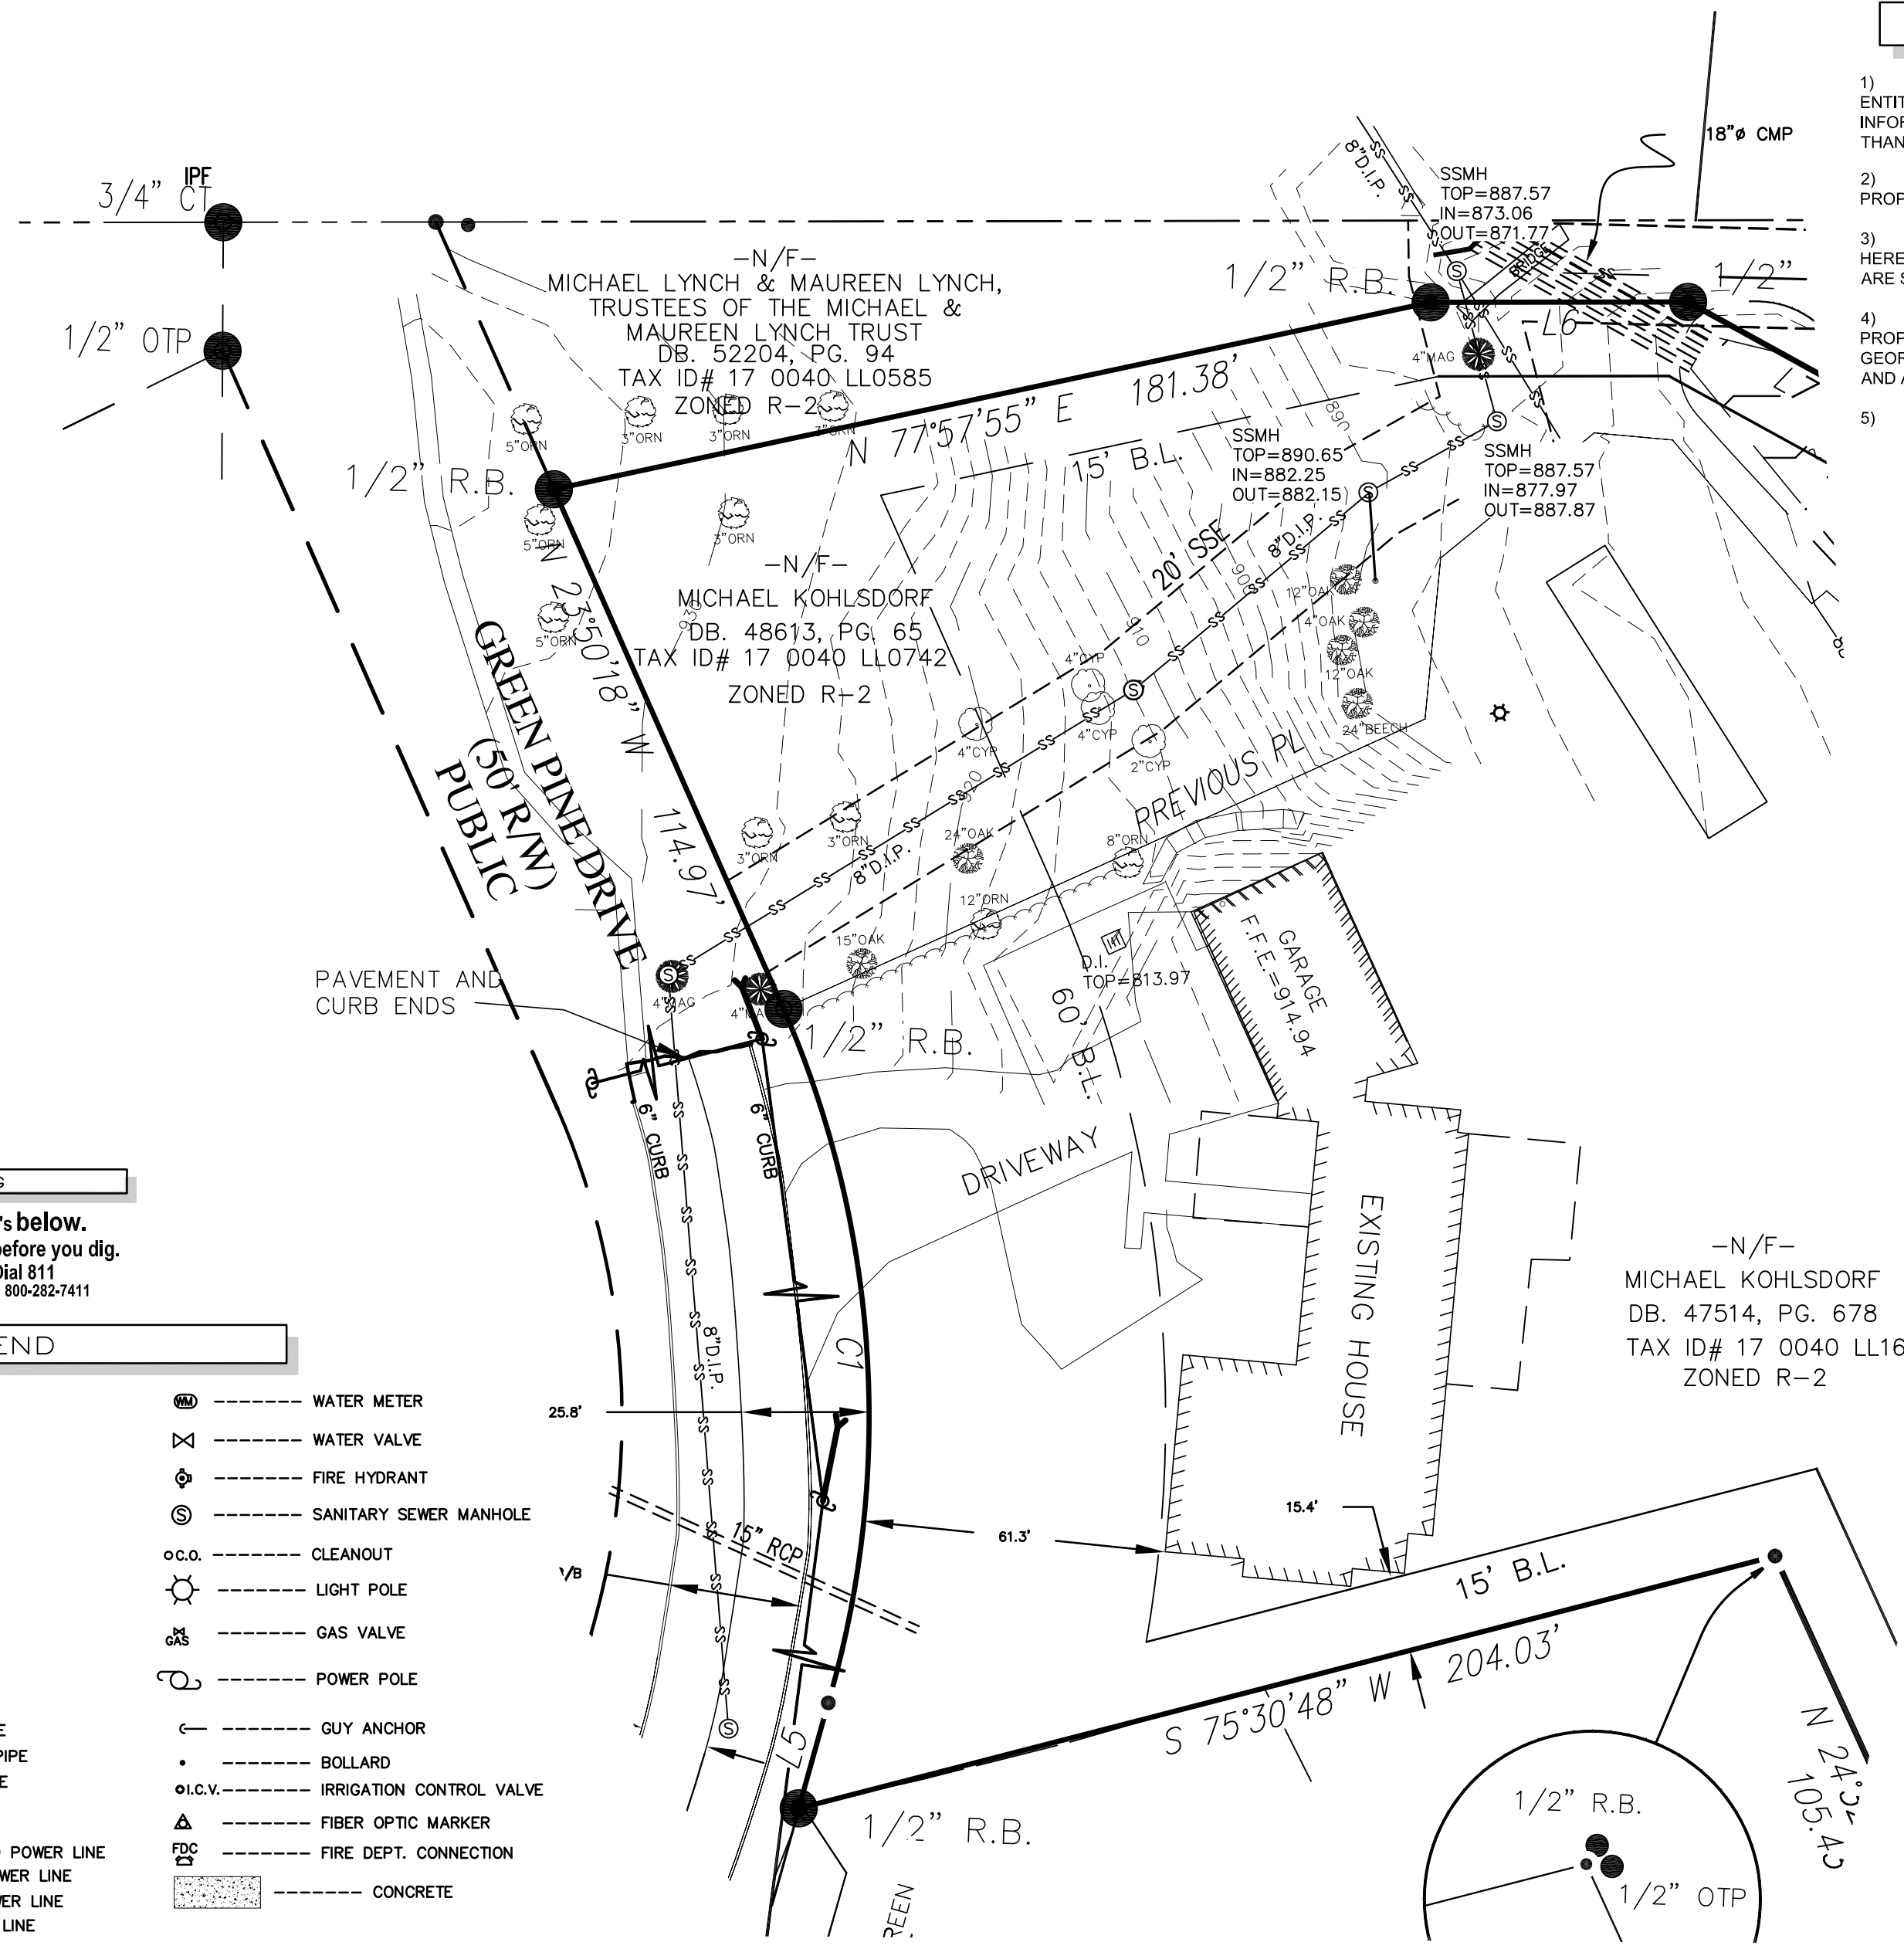

PREPARED BY:
HRC
 HUGHES-RAY COMPANY, INC.
 ENGINEERS | SURVEYORS | LANDSCAPE ARCHITECTS
 6554 EAST CHURCH STREET
 DOUGLASVILLE, GEORGIA 30134
 p 770.942.0196
 f 770.942.0152
 www.HughesRay.com

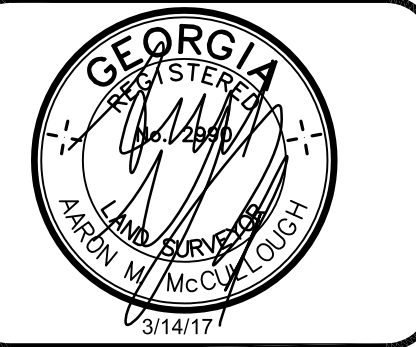

DATE: 14 MARCH 2017			DRAWING NO. H17125 SU
NO.	DATE	REVISION DESCRIPTION	DRAWN BY: DAS
			CHECKED BY: AMM
			JOB NO.: H17125
			SCALE: 1"=30'
THIS DRAWING IS COPYRIGHTED. THE ORIGINAL DRAWING WAS PRODUCED AND IS ON RECORD IN THE OFFICES OF THIS FIRM. ANY UNAUTHORIZED USE, MODIFICATION, AND/OR REPRODUCTION OF THIS DRAWING, IN PART OR WHOLE, IS HEREBY PROHIBITED.			